


15 mm min. air gap

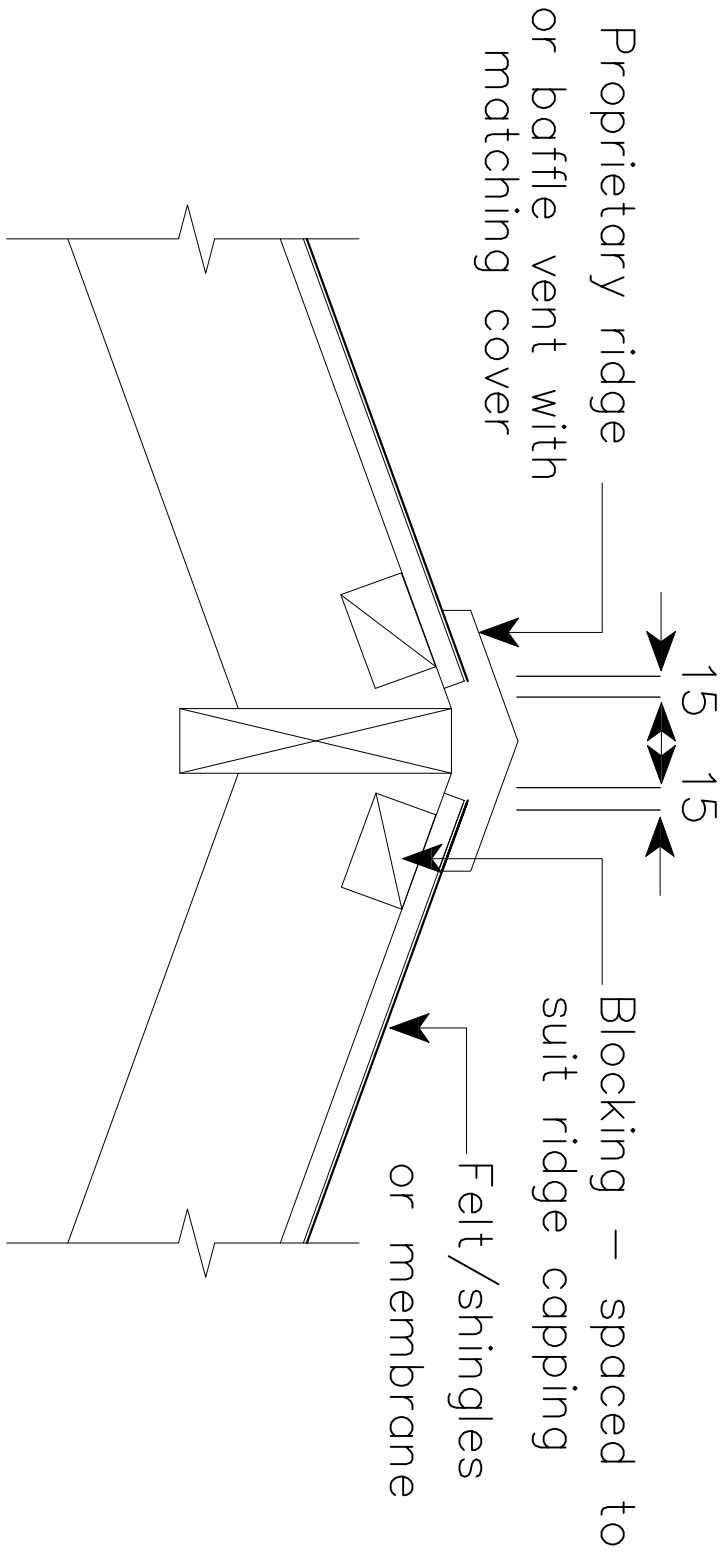

(use also with Hip Rafter if extra ventilation required)

# ECC003: Ridge detail with ridgeboard